


II Utilities

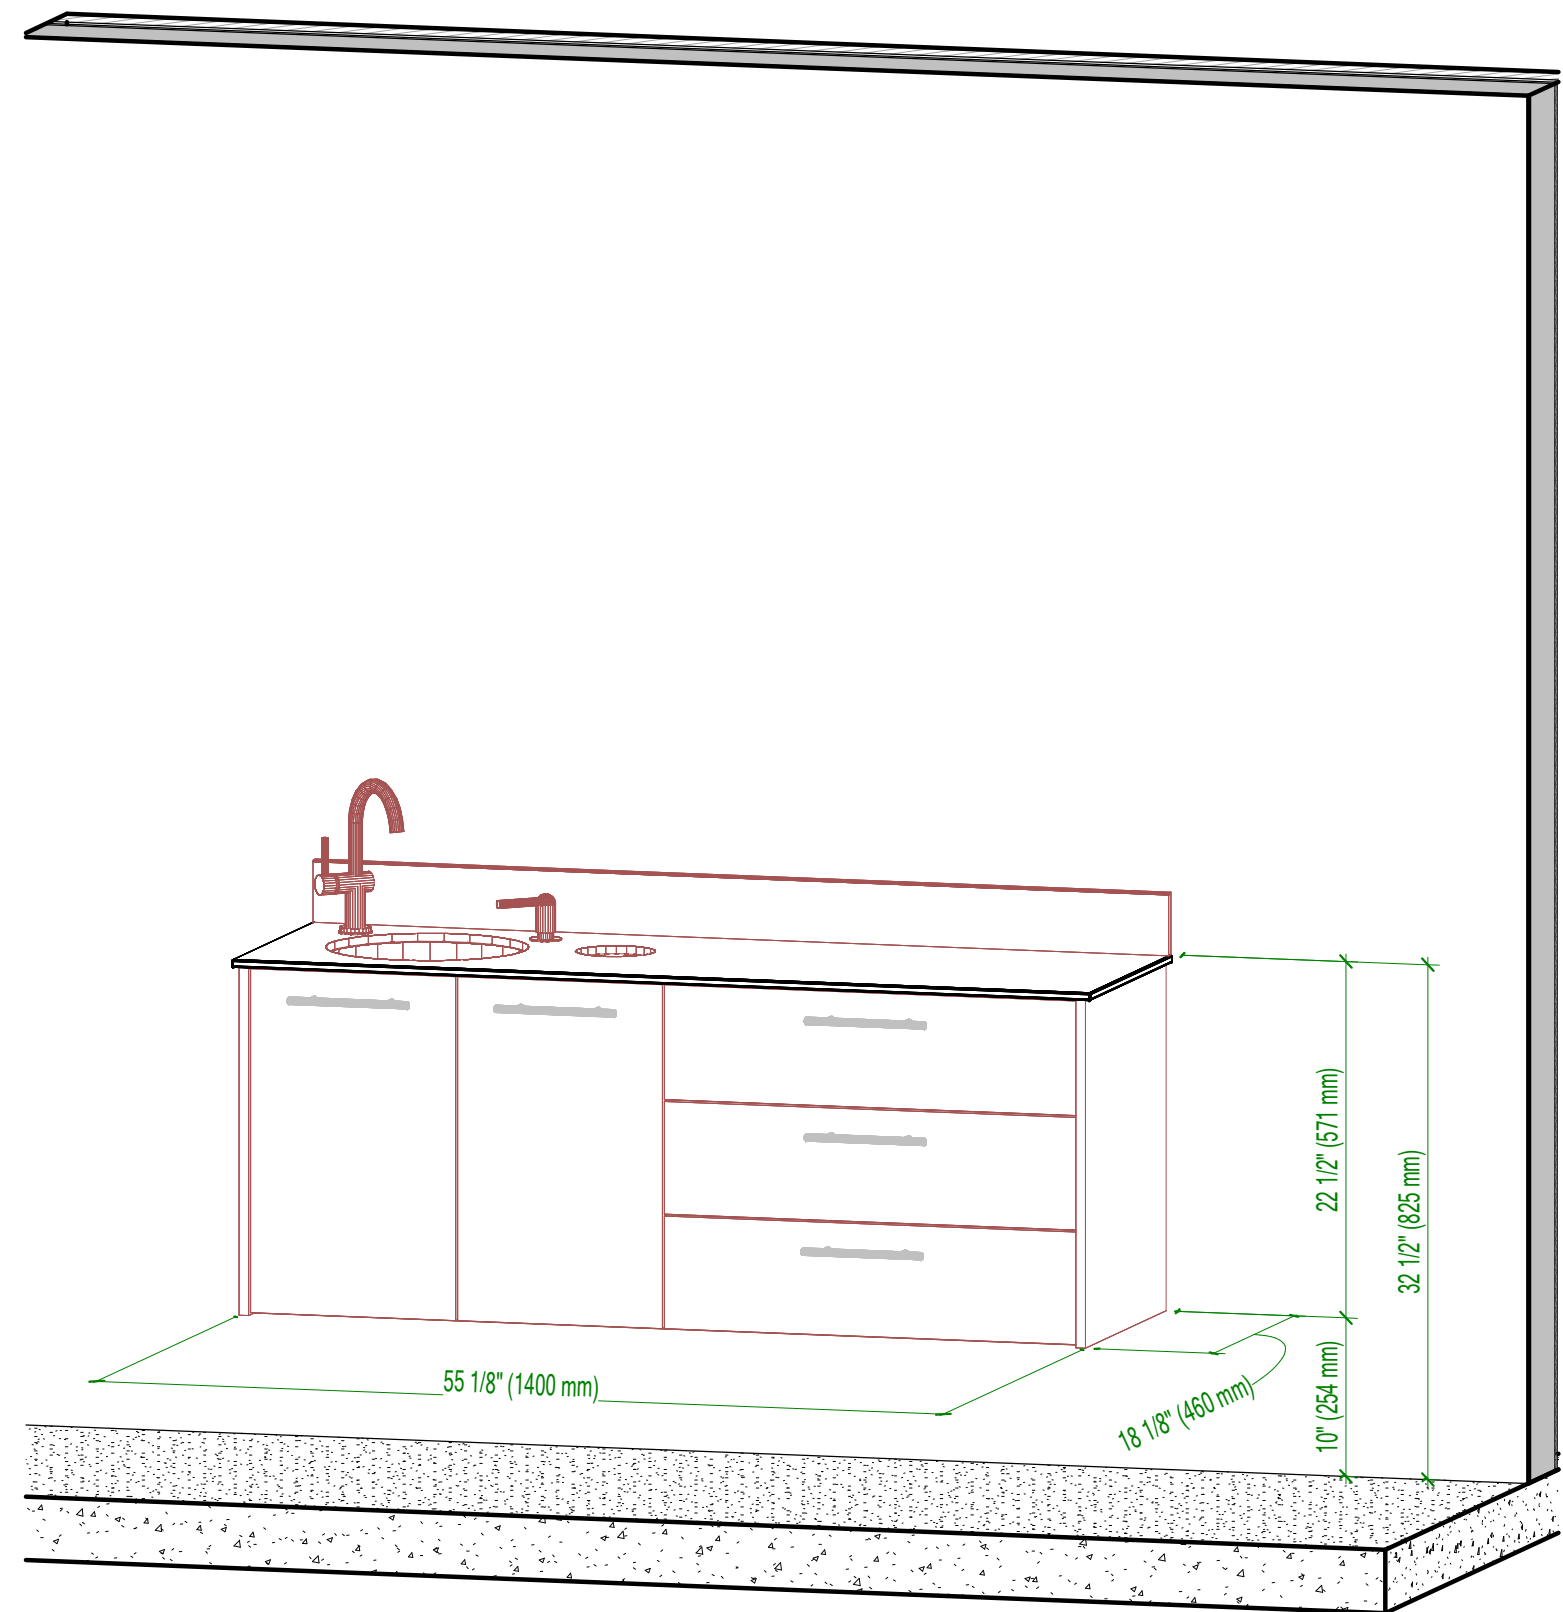

I Front



Contact info location

Installation	
Title	ALSTC B31 H00 U00
Date	04/15/24
Drawn by	Justin Martin