
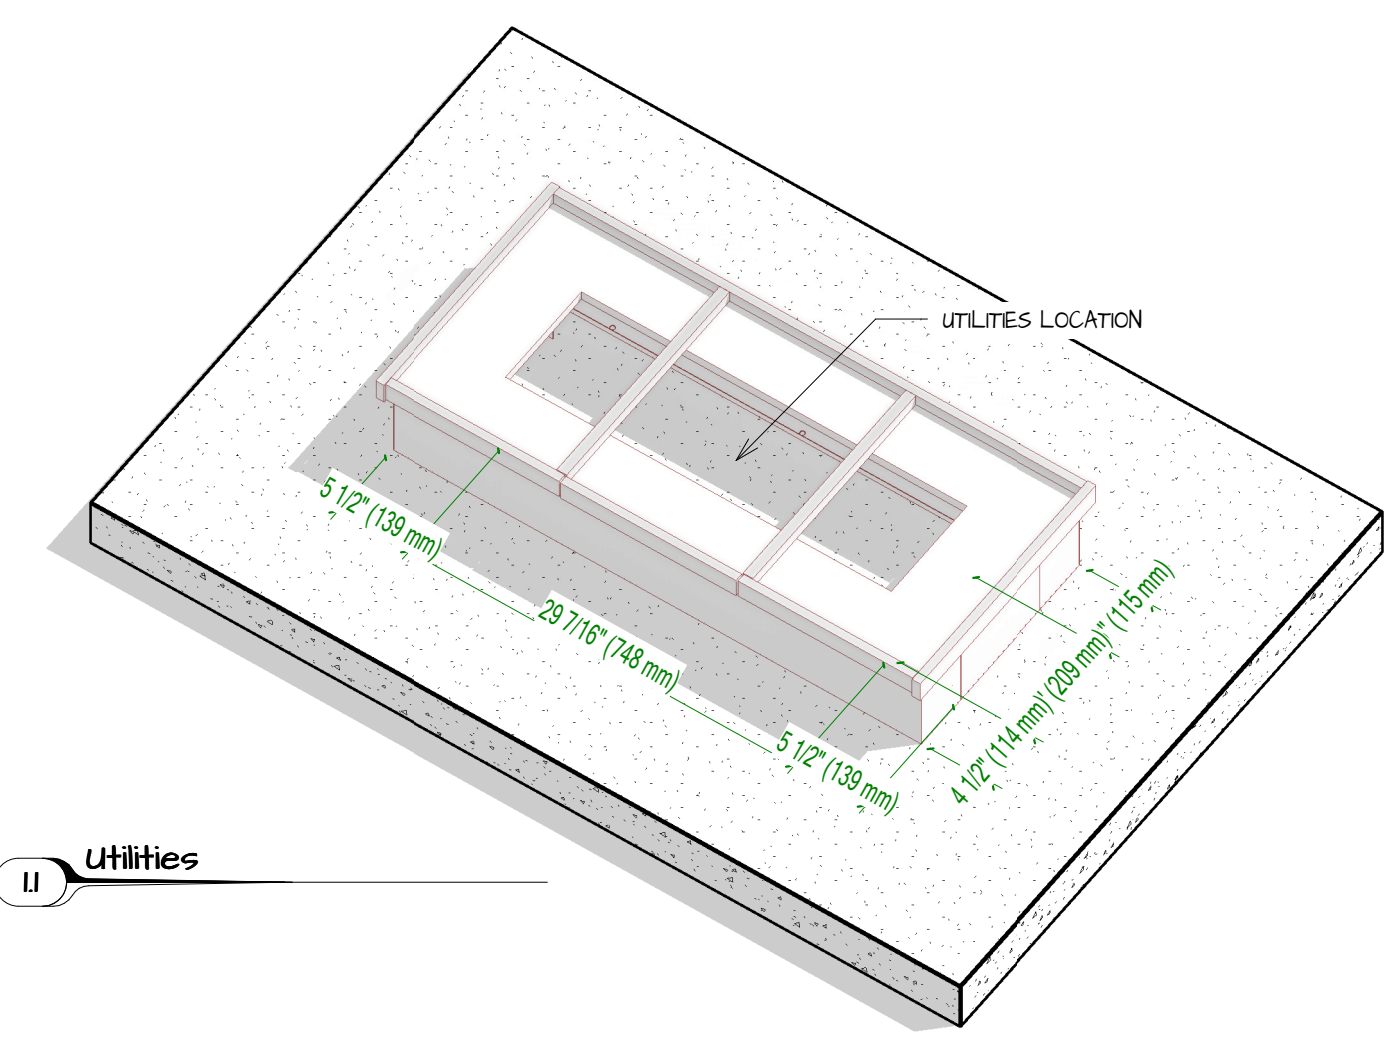



1.4 Top

1.3 Mid


1.2 Base

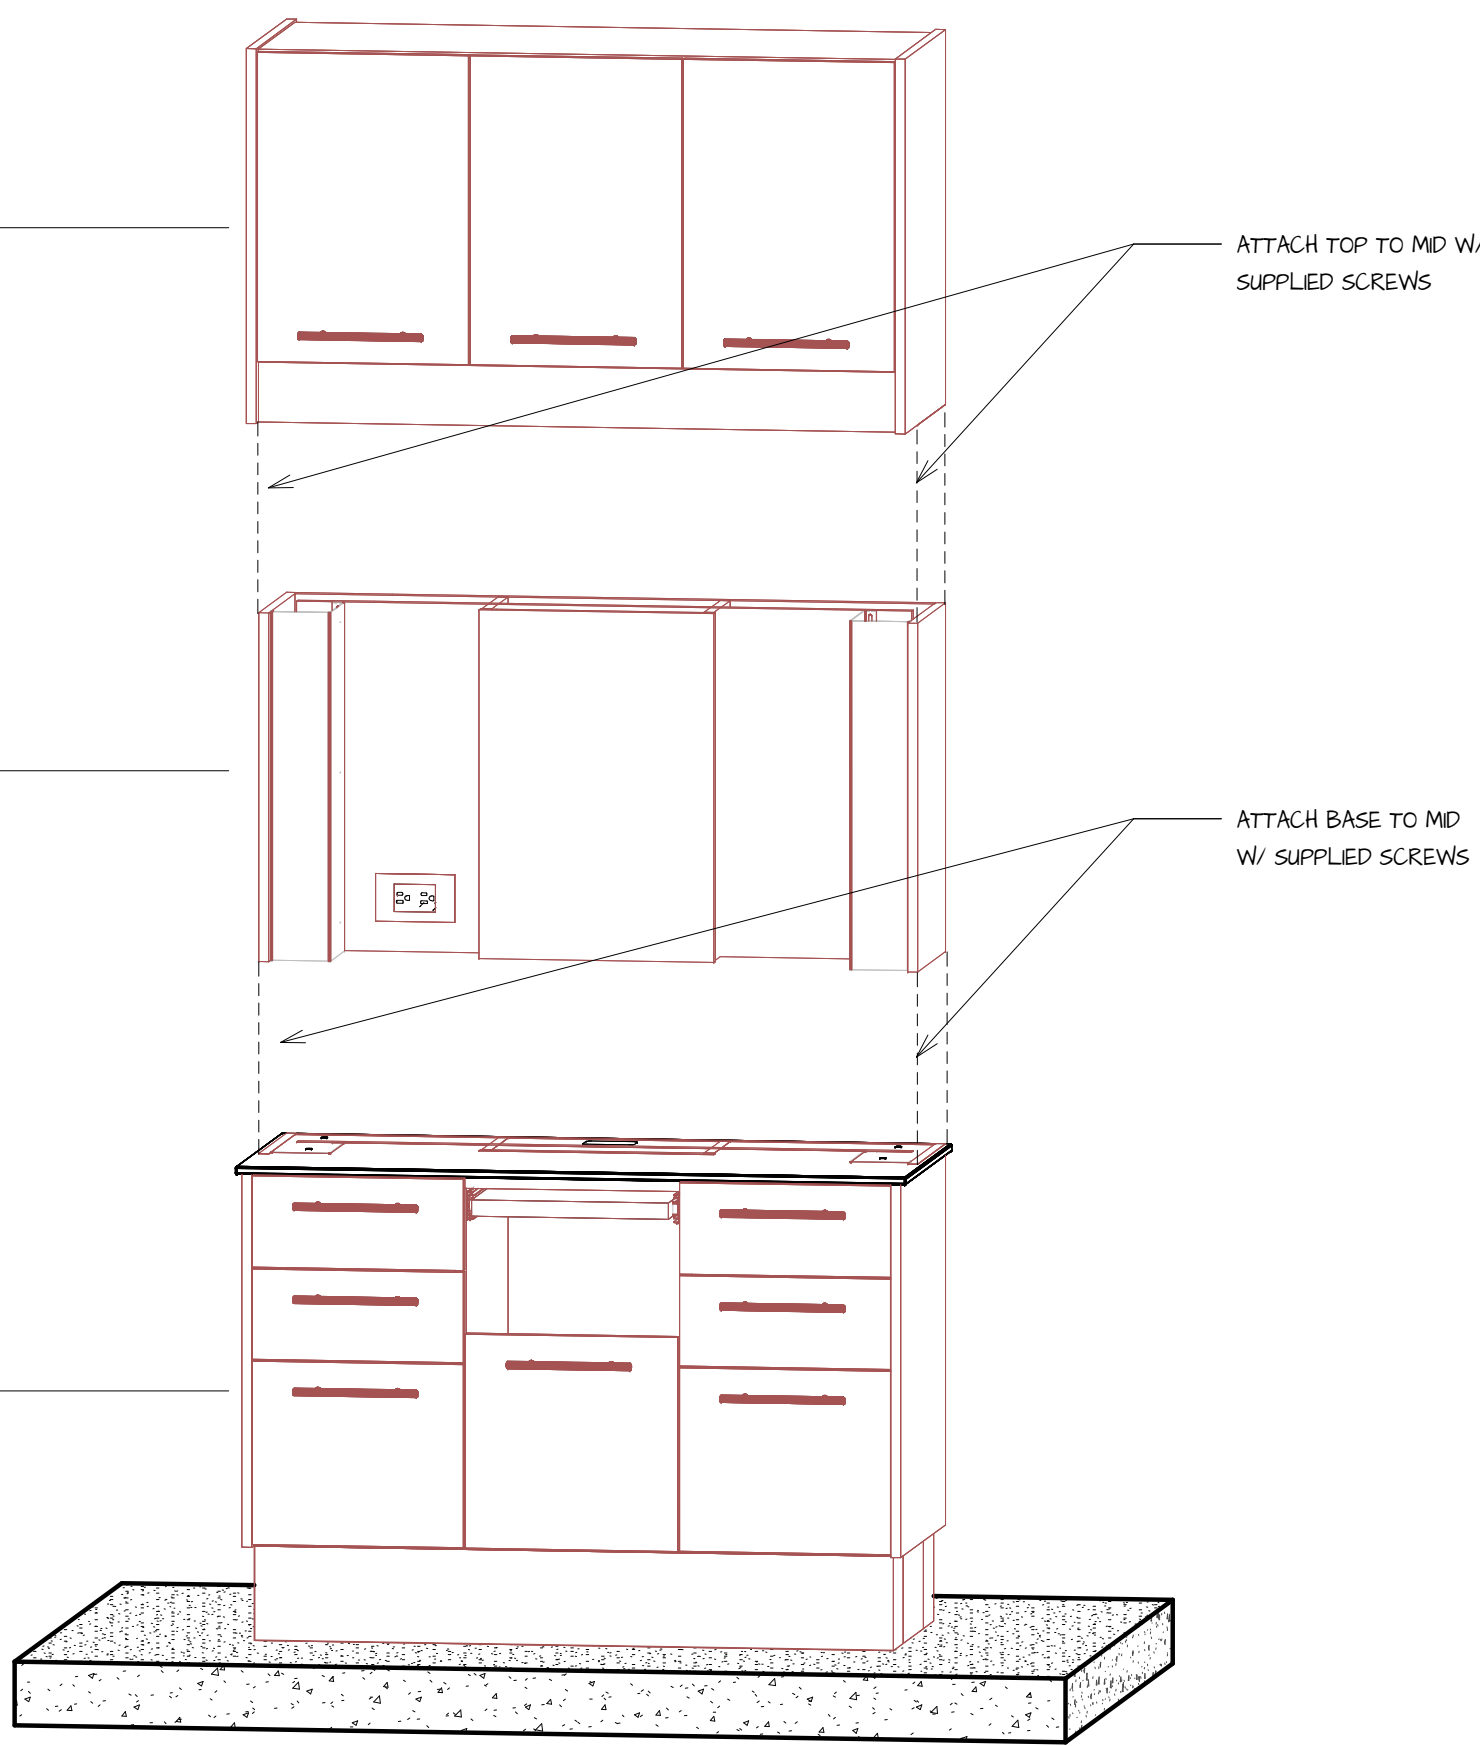

1.1 Utilities

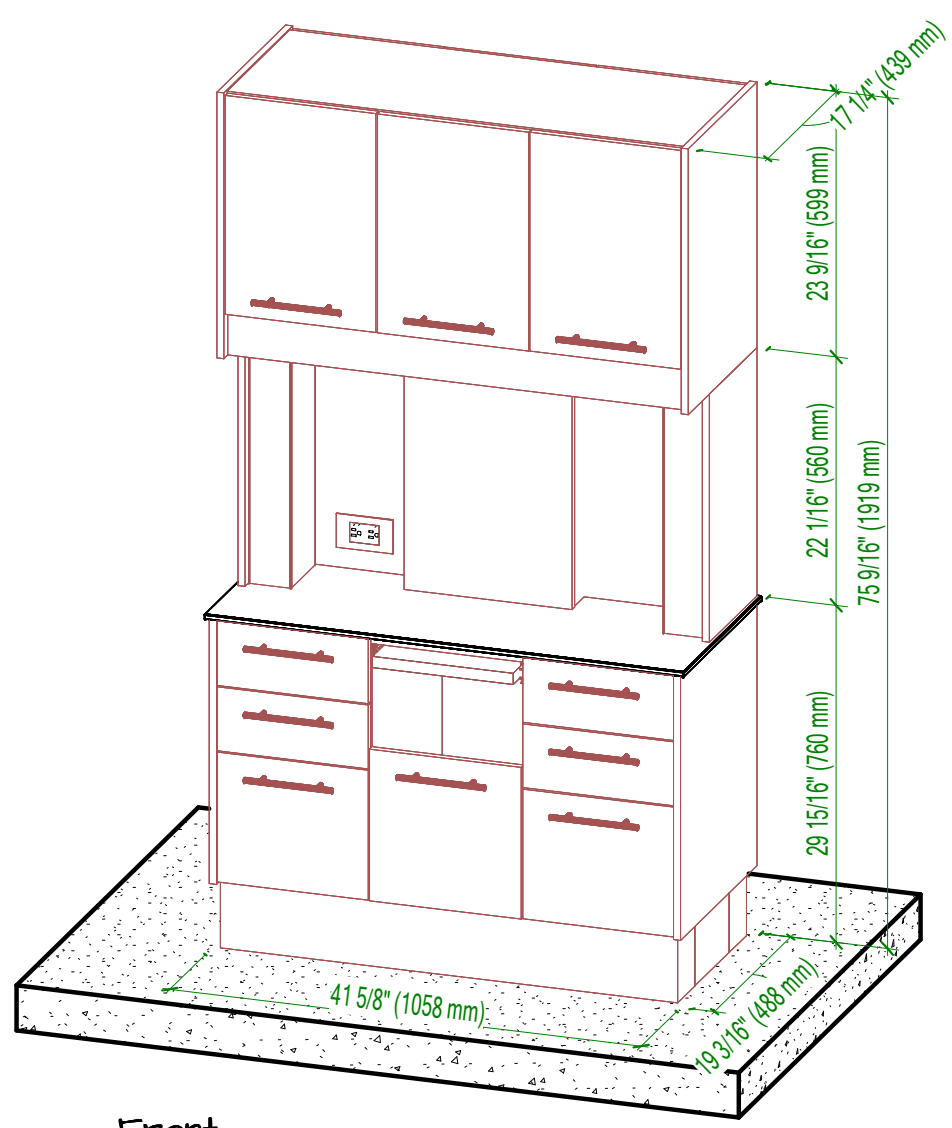

2 Front

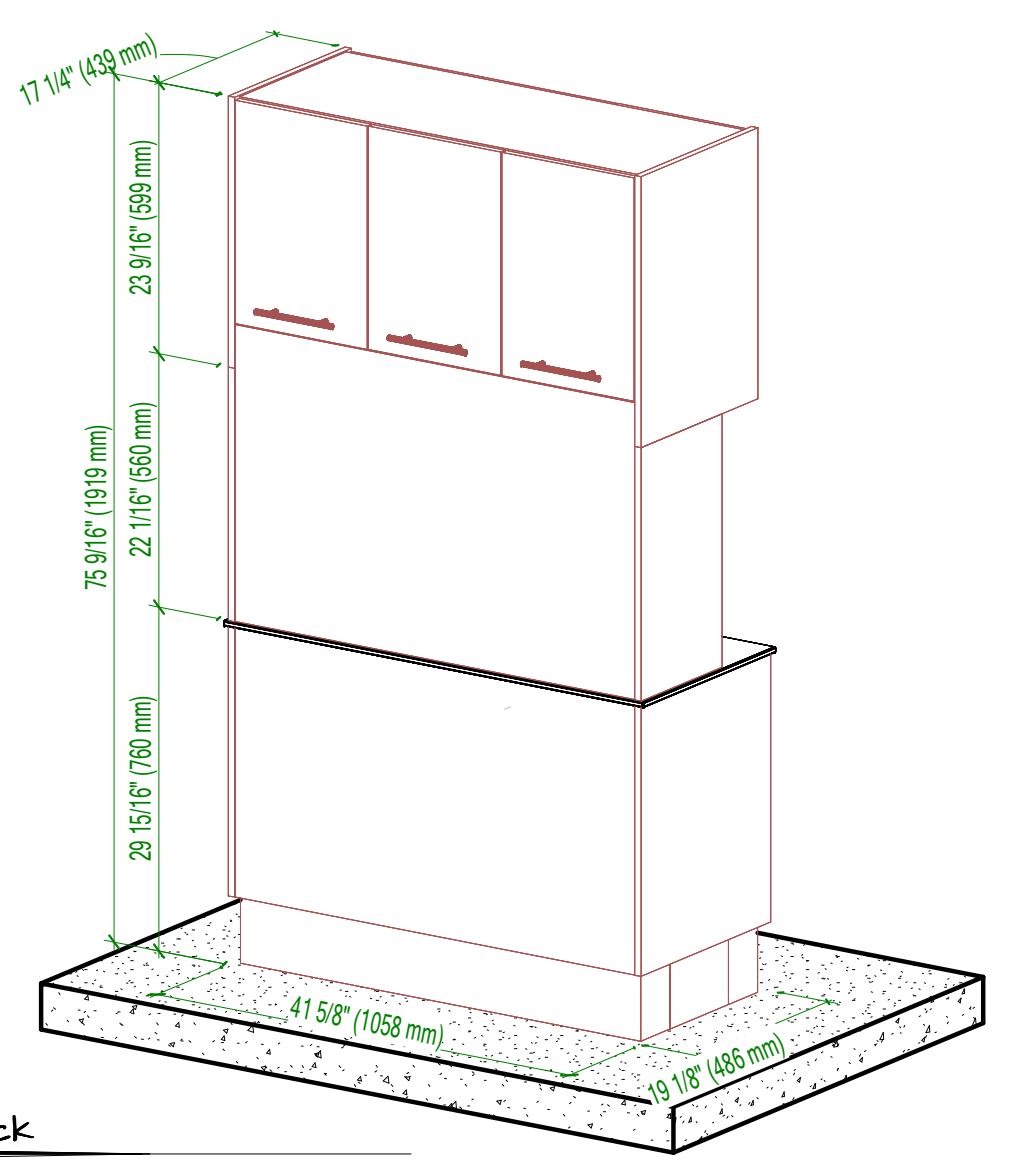

3 Back



Contact info location

Installation Drawing	
Title	ALRTC B11 H11 U11
Date	04/15/24
Drawn by	Justin Martin

I-1